


Water Supplies
 City of Dunkirk WTP (6.5 MGD)
 Village of Fredonia WTP (2.5 MGD)
 ECWA (1.0 MGD)

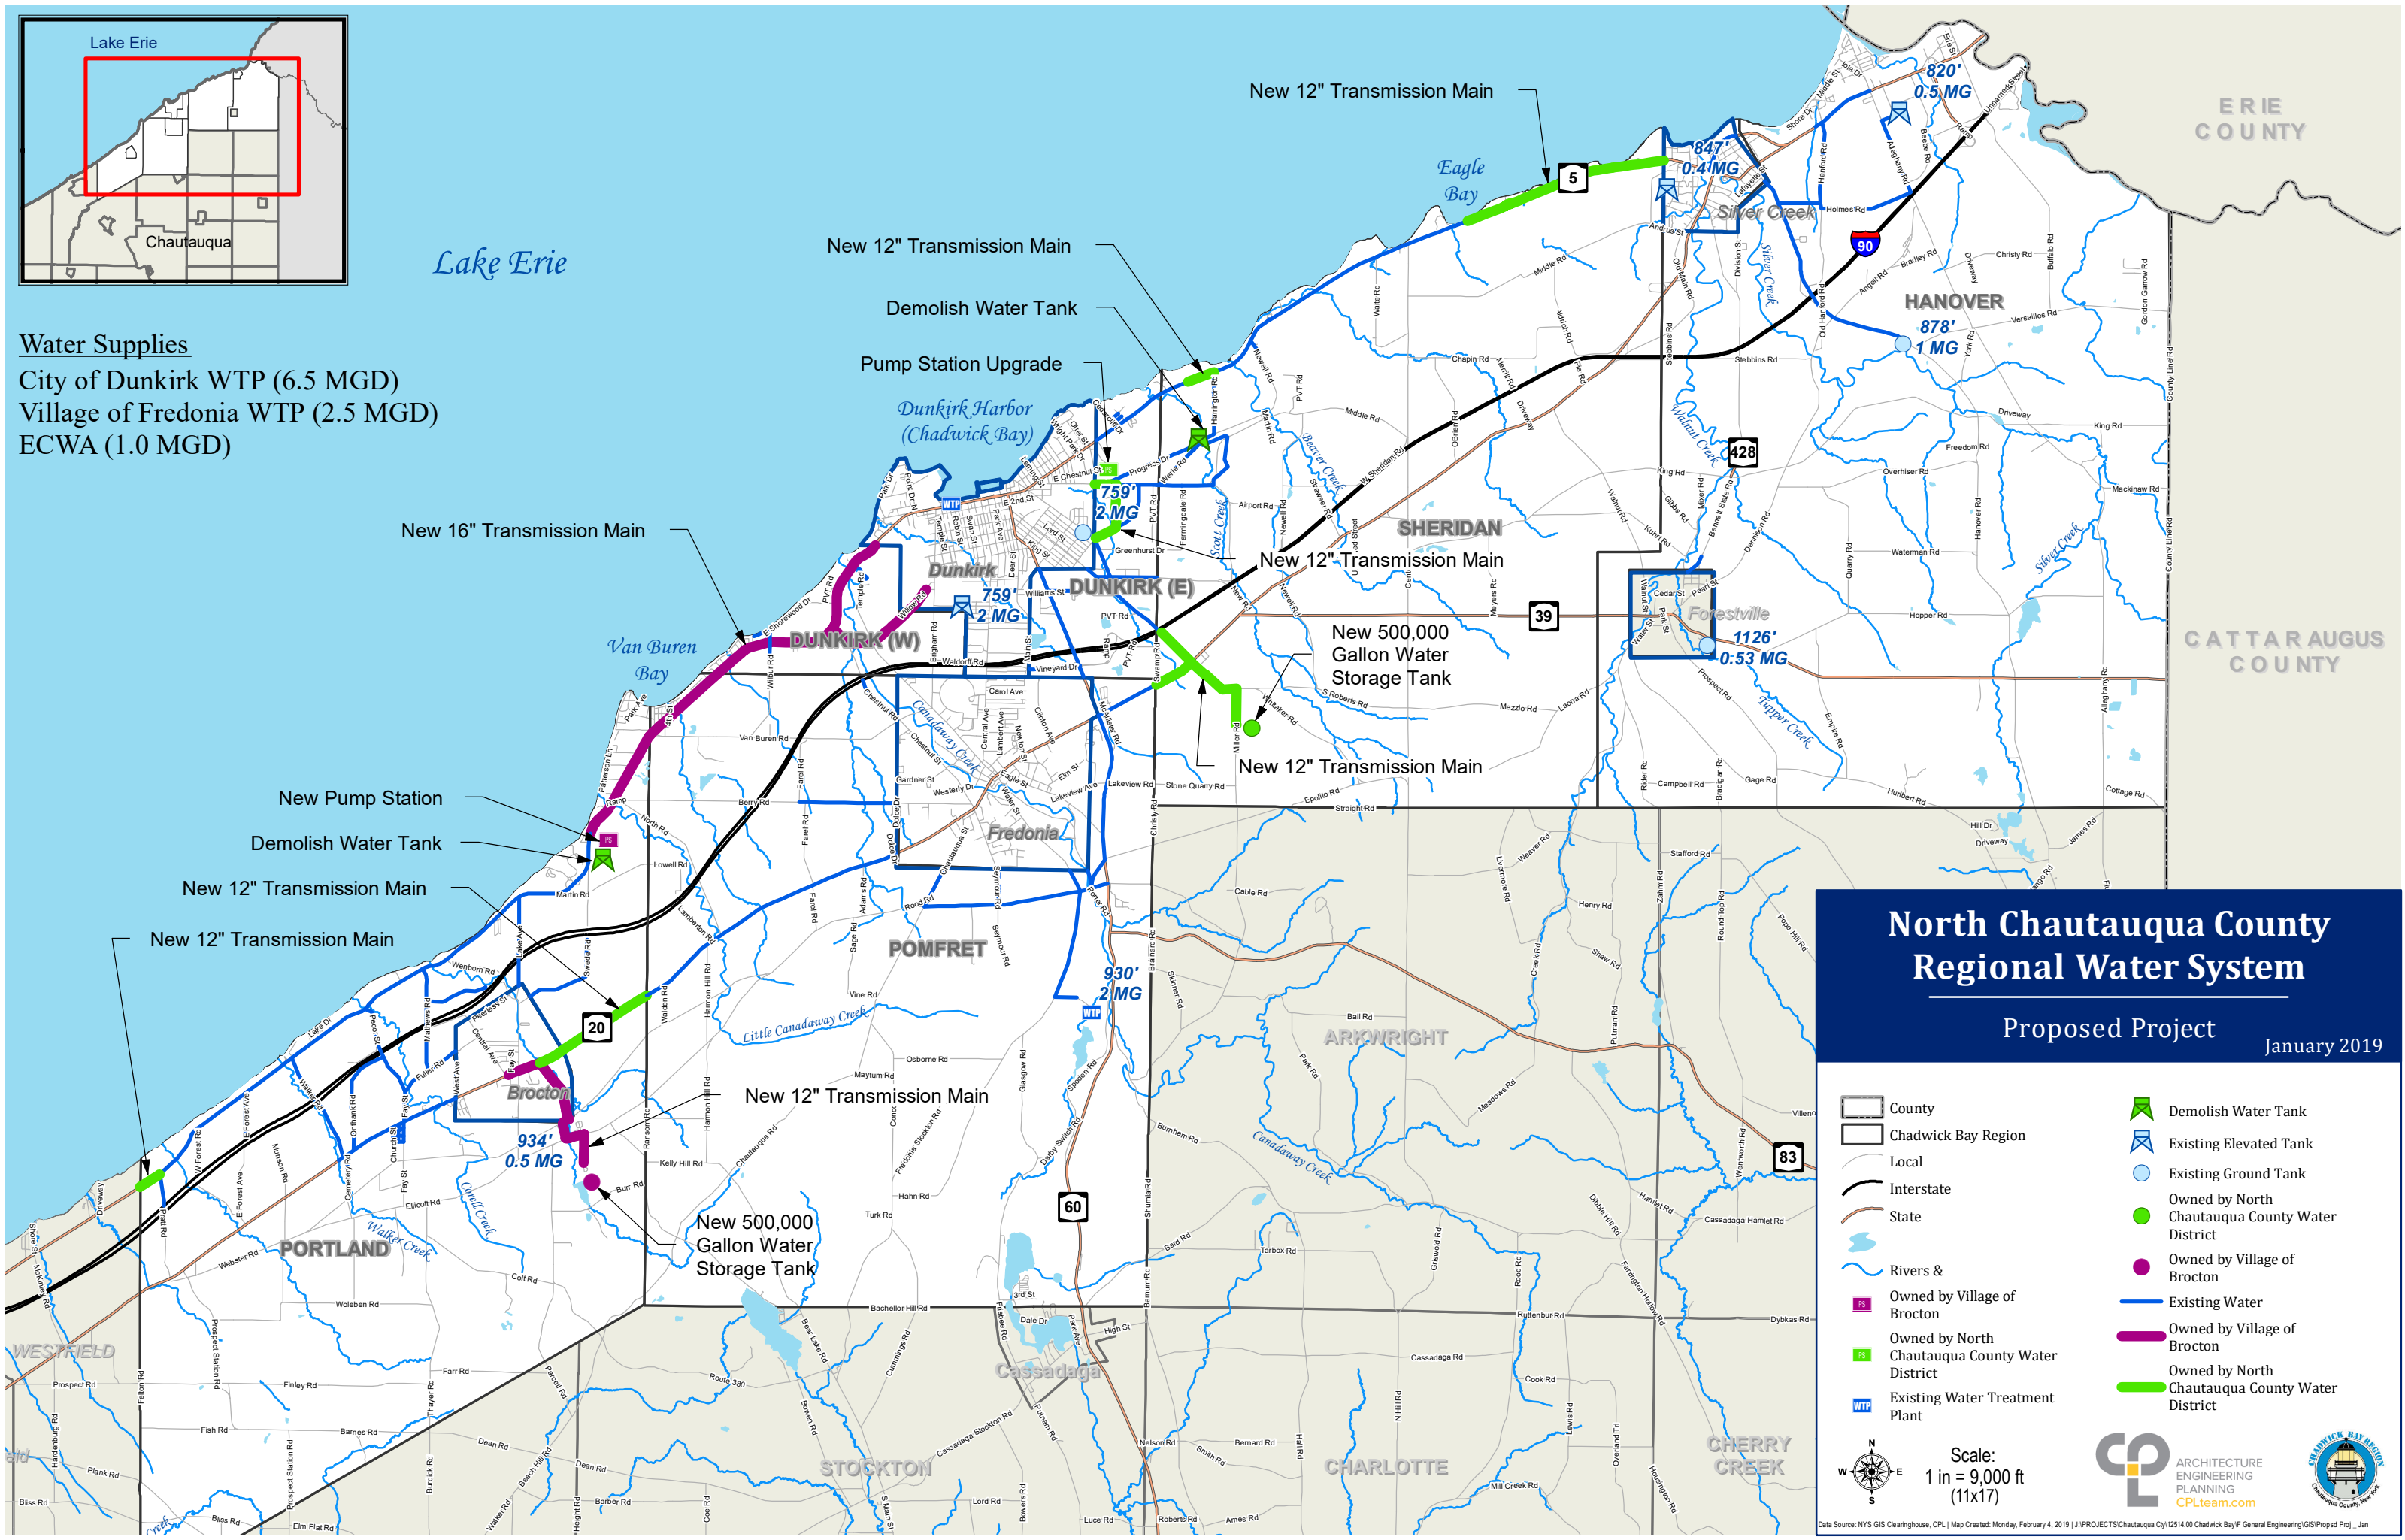

North Chautauqua County Regional Water System

Proposed Project
 January 2019

- | | | | |
|--|---|--|---|
| | County | | Demolish Water Tank |
| | Chadwick Bay Region | | Existing Elevated Tank |
| | Local | | Existing Ground Tank |
| | Interstate | | Owned by North Chautauqua County Water District |
| | State | | Owned by Village of Brocton |
| | Rivers & Creeks | | Existing Water |
| | Owned by Village of Brocton | | Owned by Village of Brocton |
| | Owned by North Chautauqua County Water District | | Owned by North Chautauqua County Water District |
| | Existing Water Treatment Plant | | |

Scale:
 1 in = 9,000 ft
 (11x17)

ARCHITECTURE
 ENGINEERING
 PLANNING
 CPLteam.com

CHAUTAUKA COUNTY WATER DISTRICT

Data Source: NYS GIS Clearinghouse, CPL | Map Created: Monday, February 4, 2019 | J:\PROJECTS\Chautauqua Co\12514.00 Chadwick Bay\F General Engineering\GIS\Propd Proj_Jan